




# FRONT ELEVATION

BIRCH - B


D. STONE BUILDERS, INC.

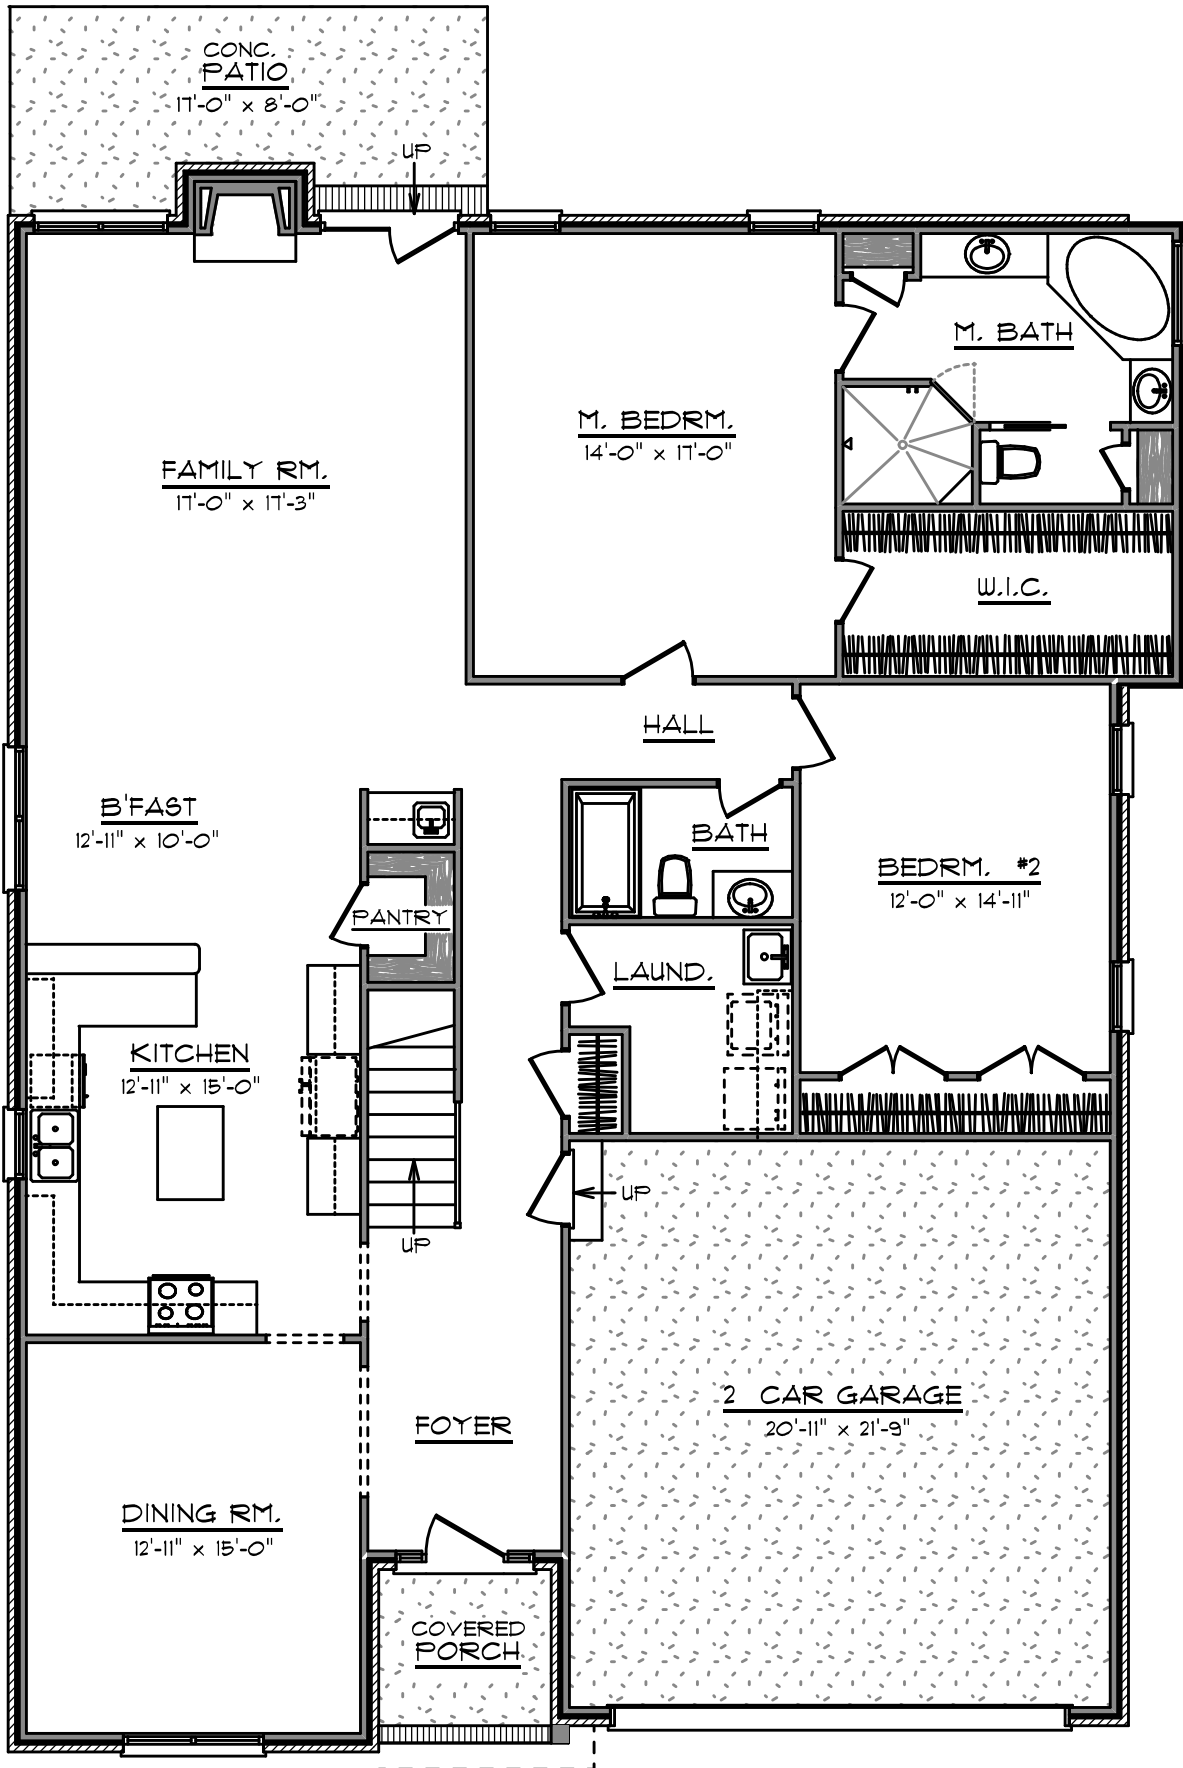

# FIRST FLOOR PLAN

BIRCH - B

D. STONE BUILDERS, INC.

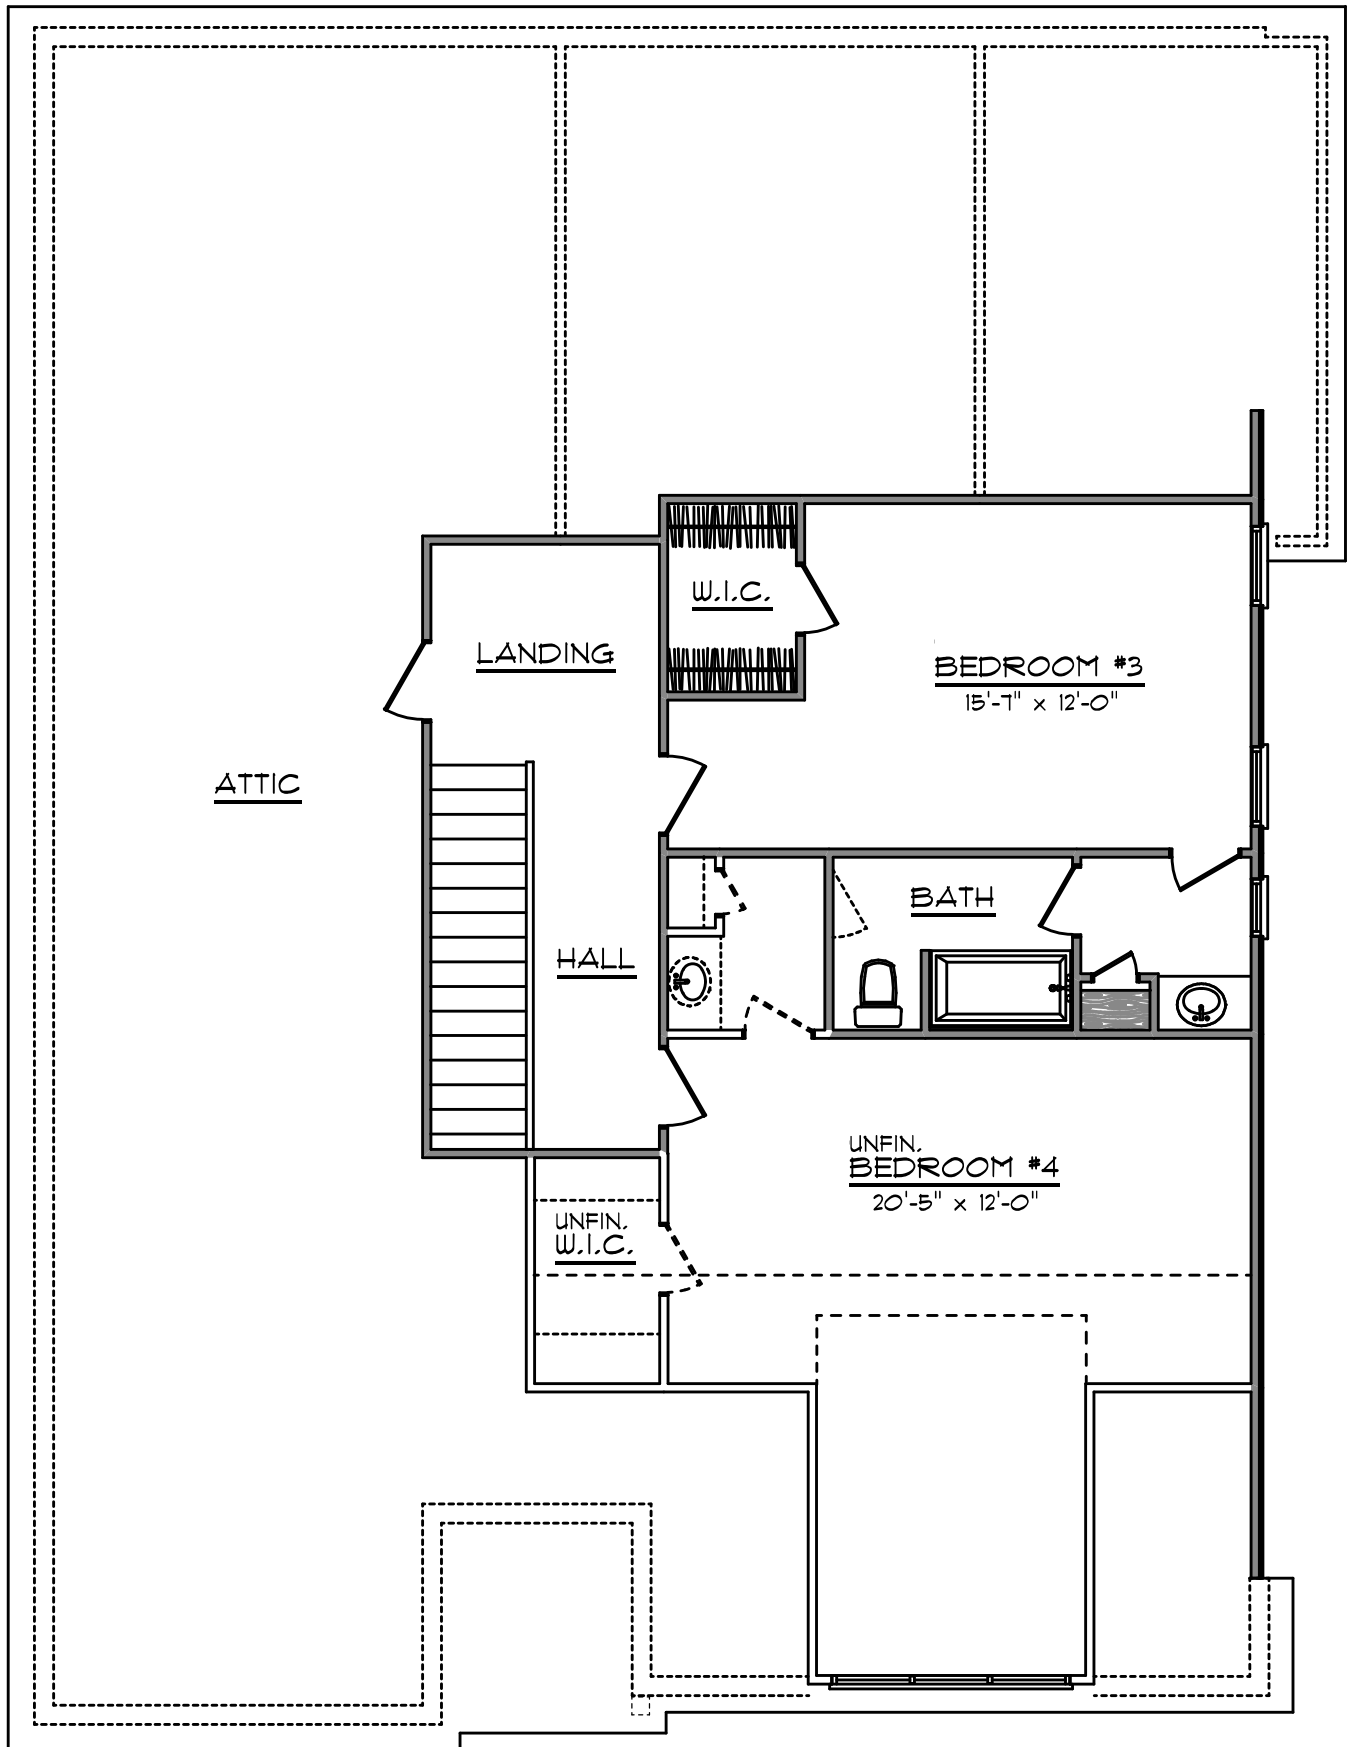

# SECOND FLOOR PLAN

BIRCH - B

D. STONE BUILDERS, INC.