




FRONT ELEVATION

ELM - A


D. STONE BUILDERS, INC.

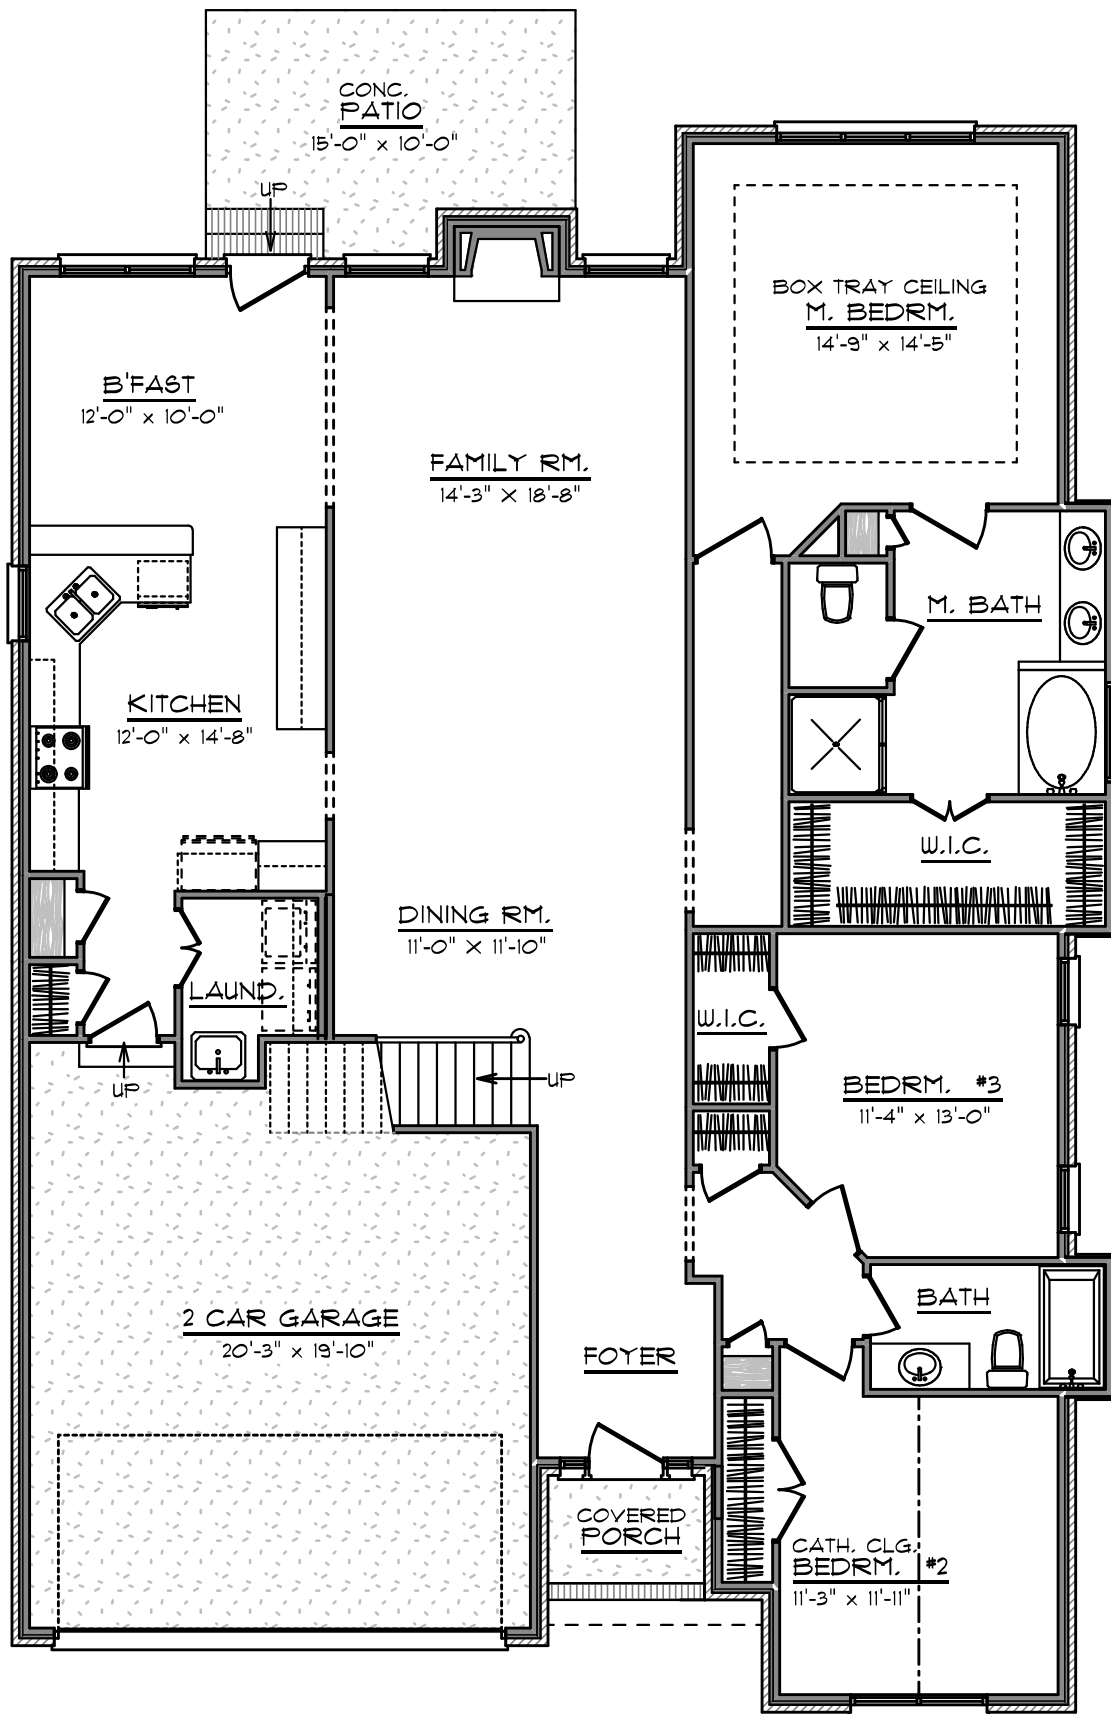

FIRST FLOOR PLAN

ELM - A

D. STONE BUILDERS, INC.

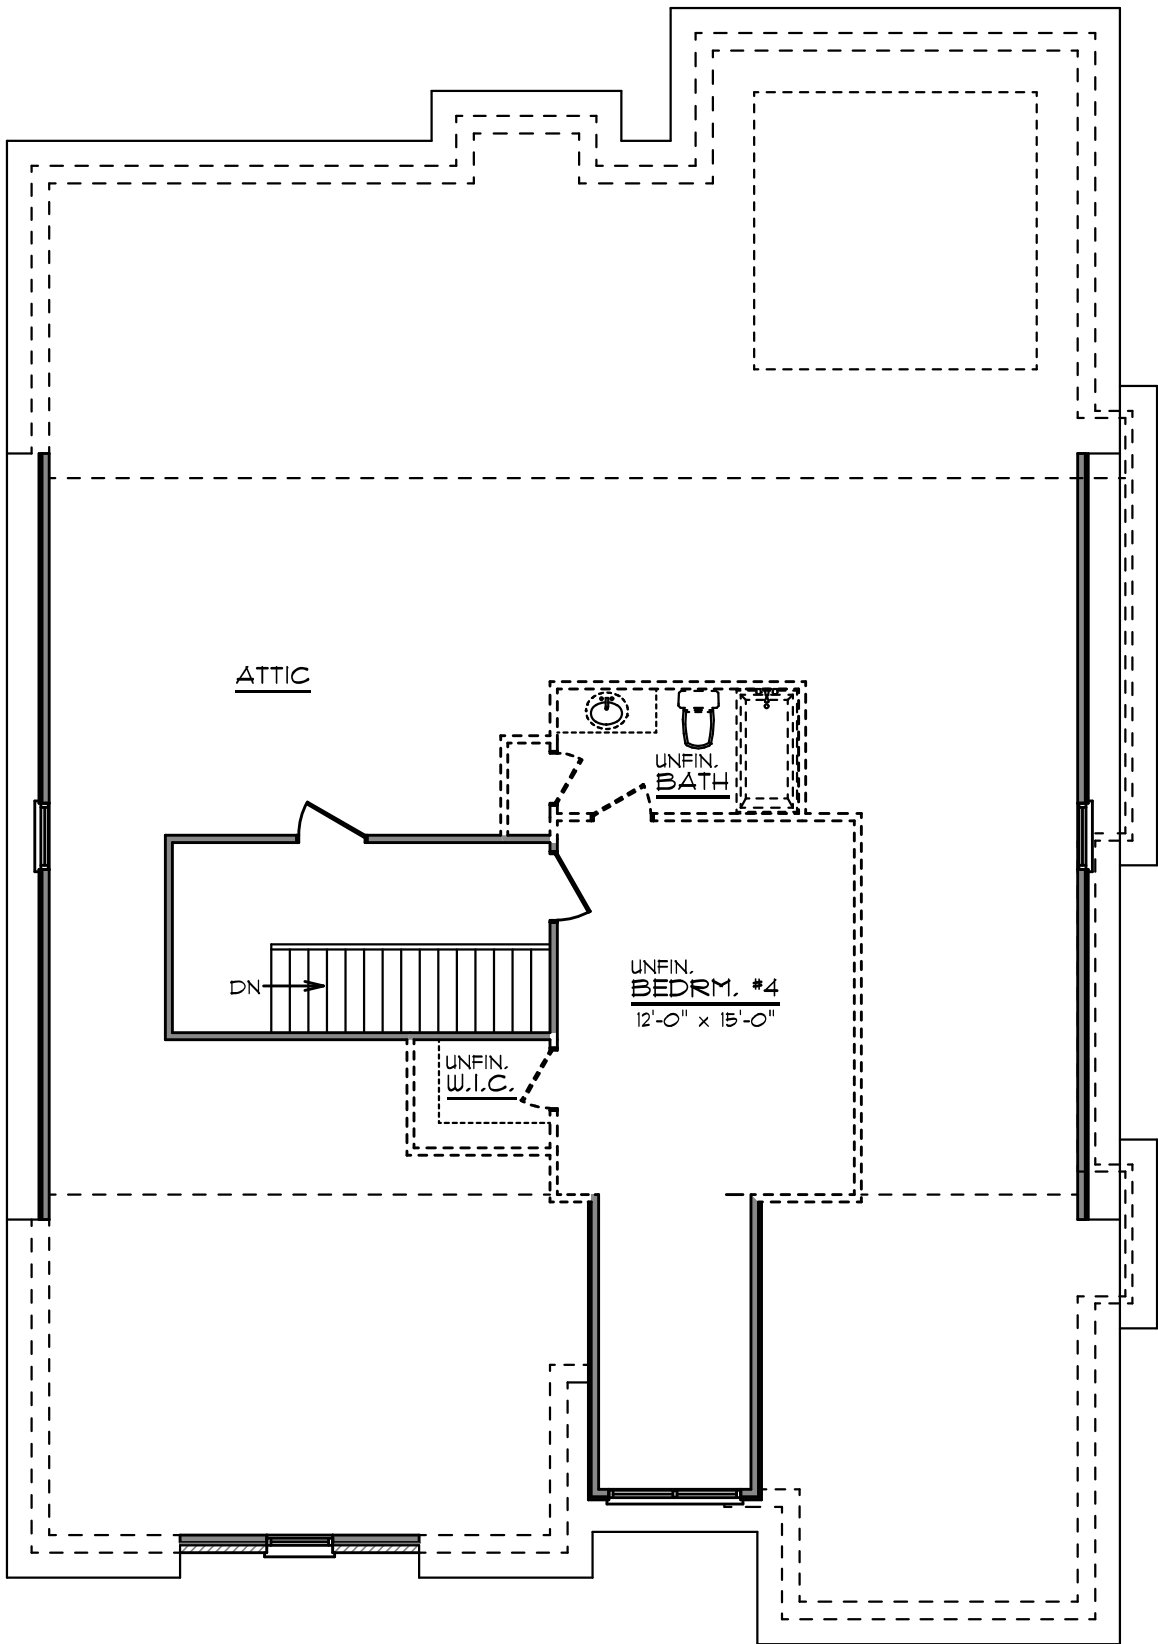

SECOND FLOOR PLAN

ELM - A

D. STONE BUILDERS, INC.