




FRONT ELEVATION

MAGNOLIA - A


D. STONE BUILDERS, INC.

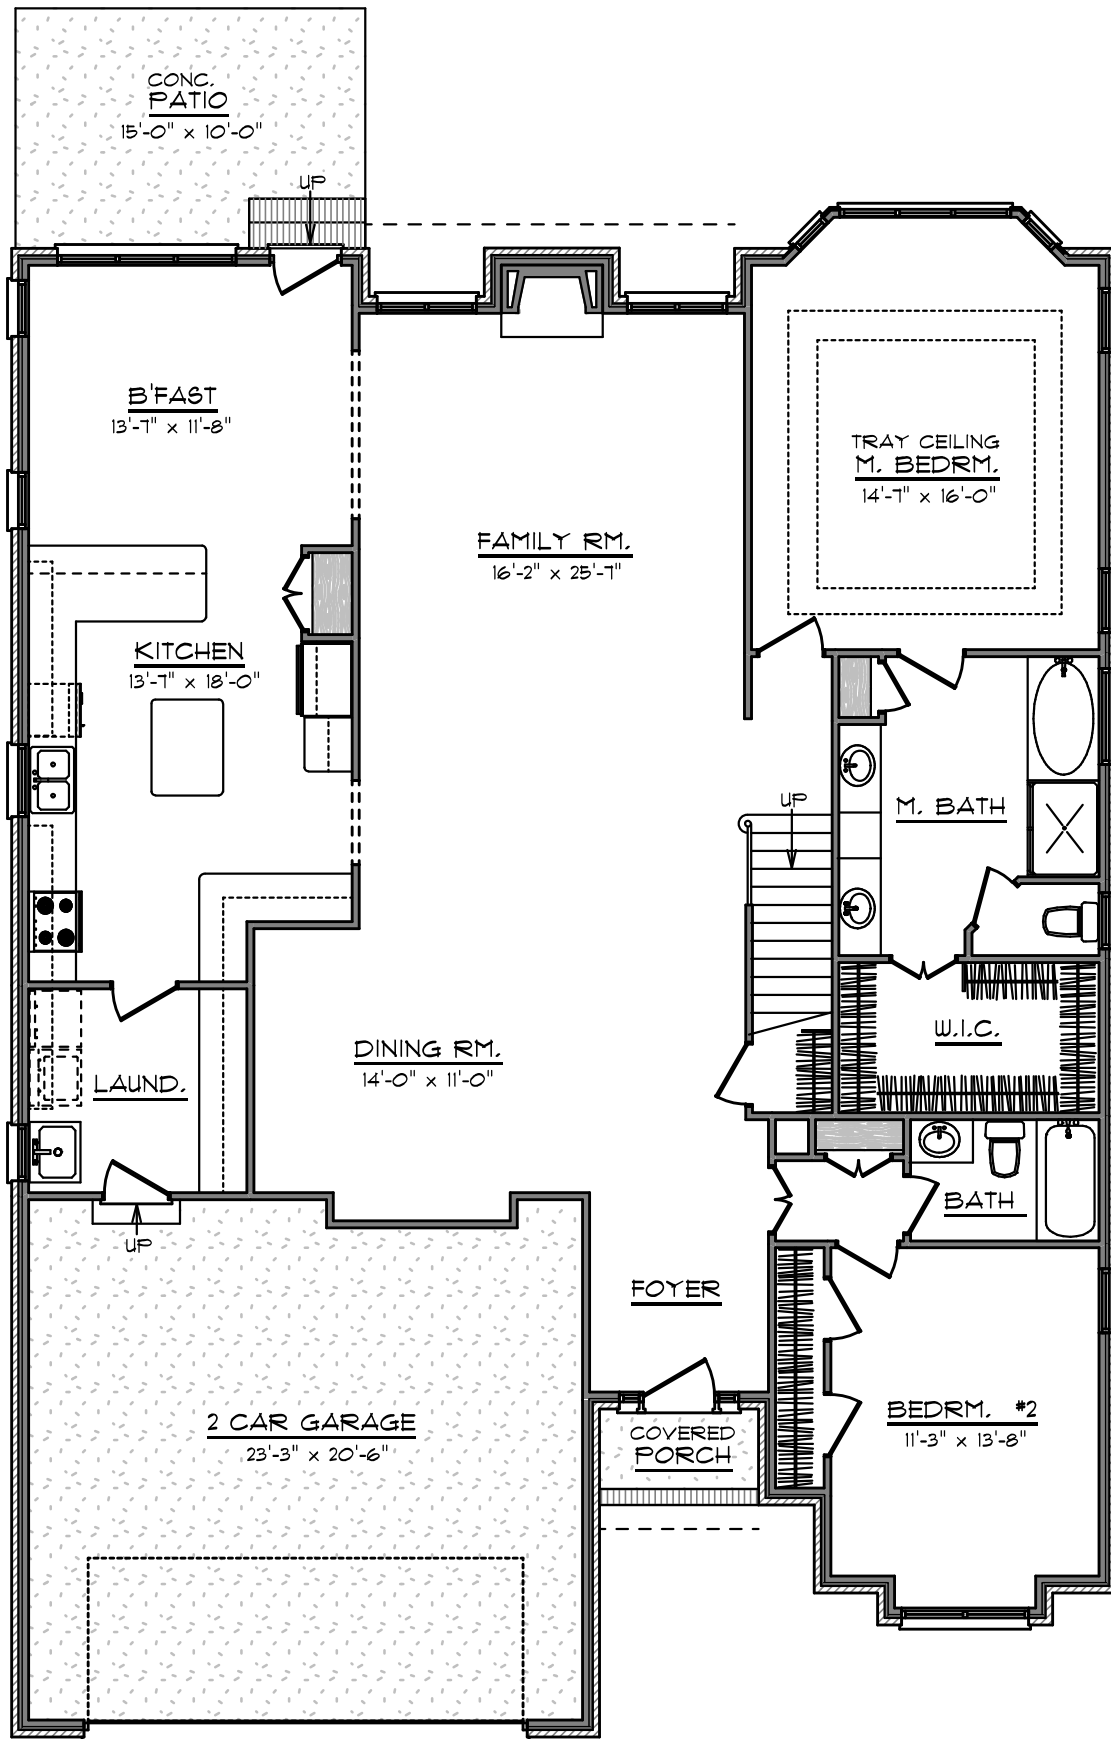

FIRST FLOOR PLAN

MAGNOLIA - A

D. STONE BUILDERS, INC.

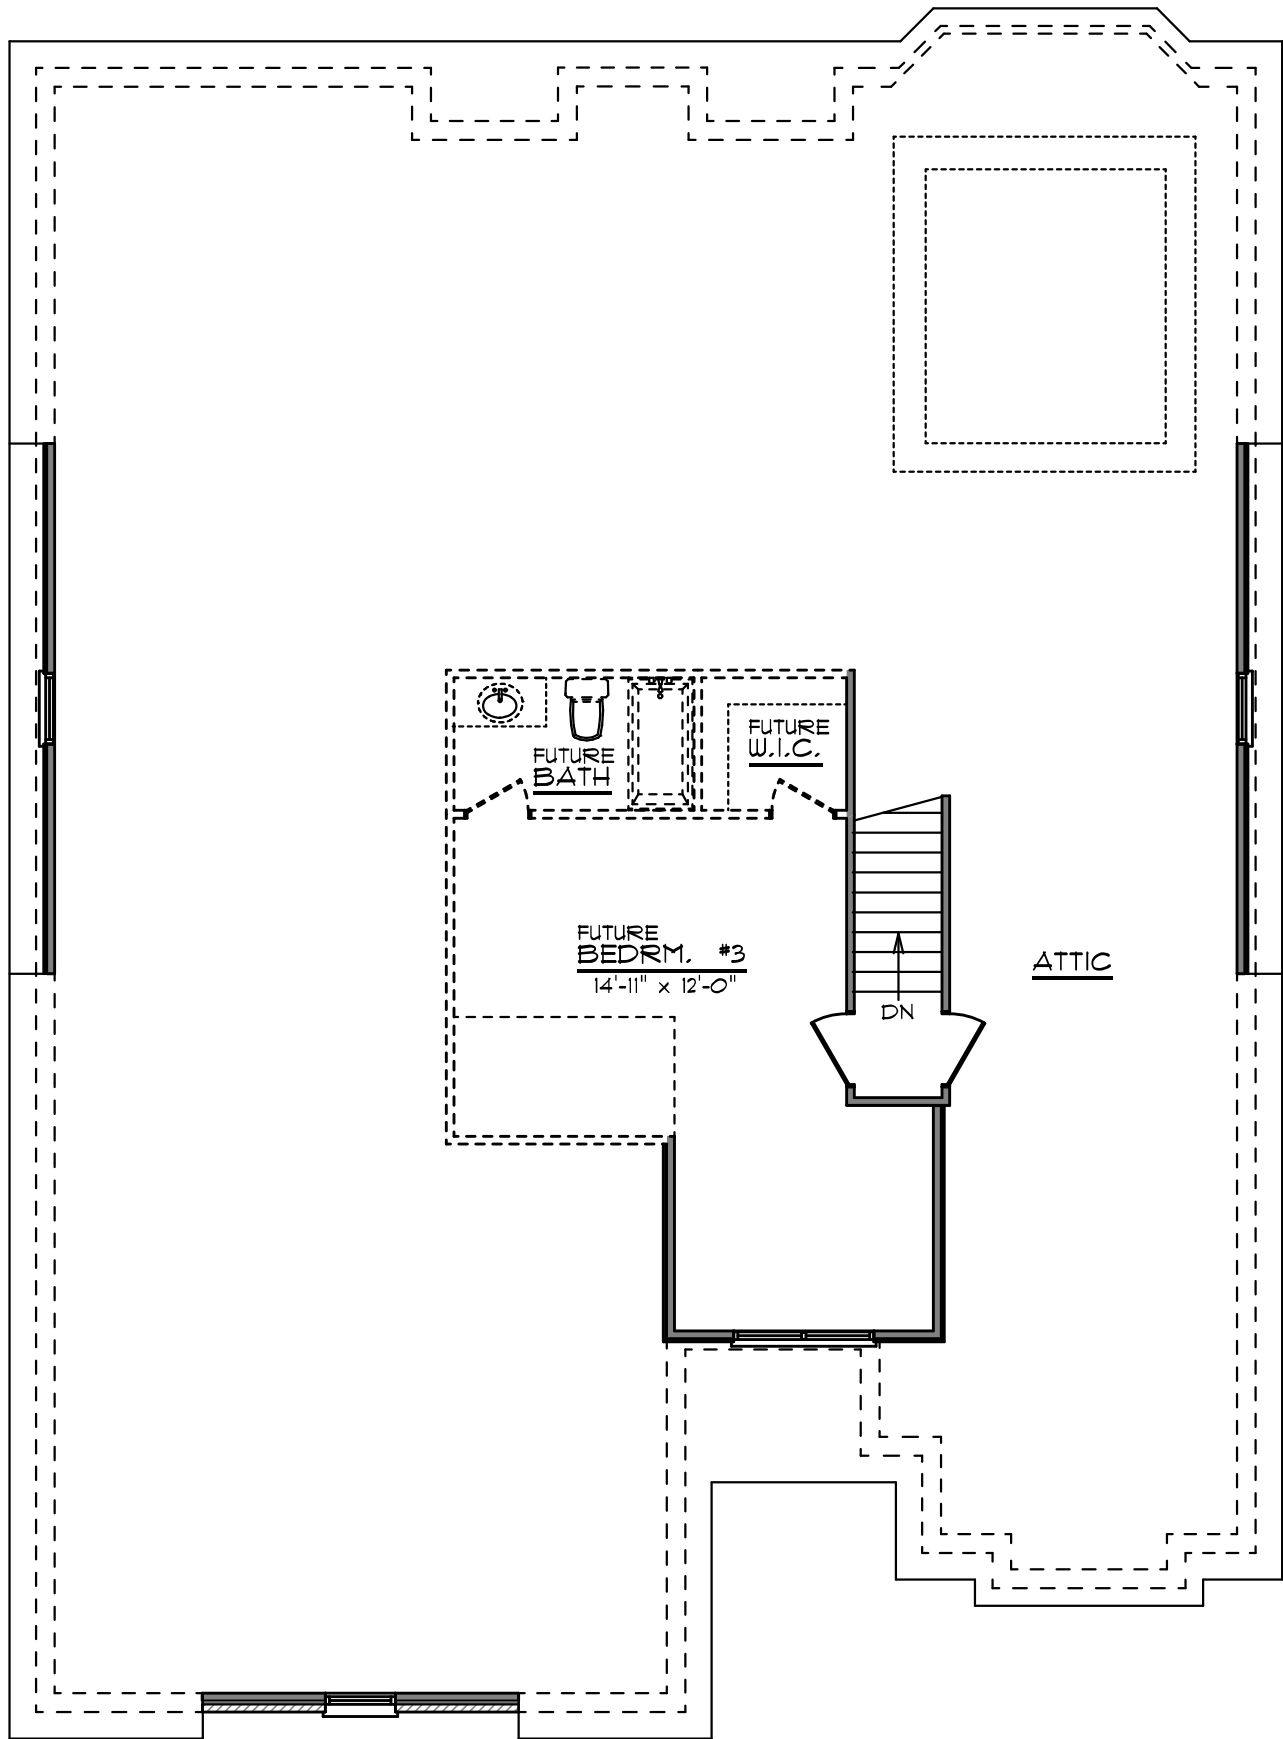

SECOND FLOOR PLAN

MAGNOLIA - A

D. STONE BUILDERS, INC.