




FRONT ELEVATION

MAGNOLIA - B


D. STONE BUILDERS, INC.

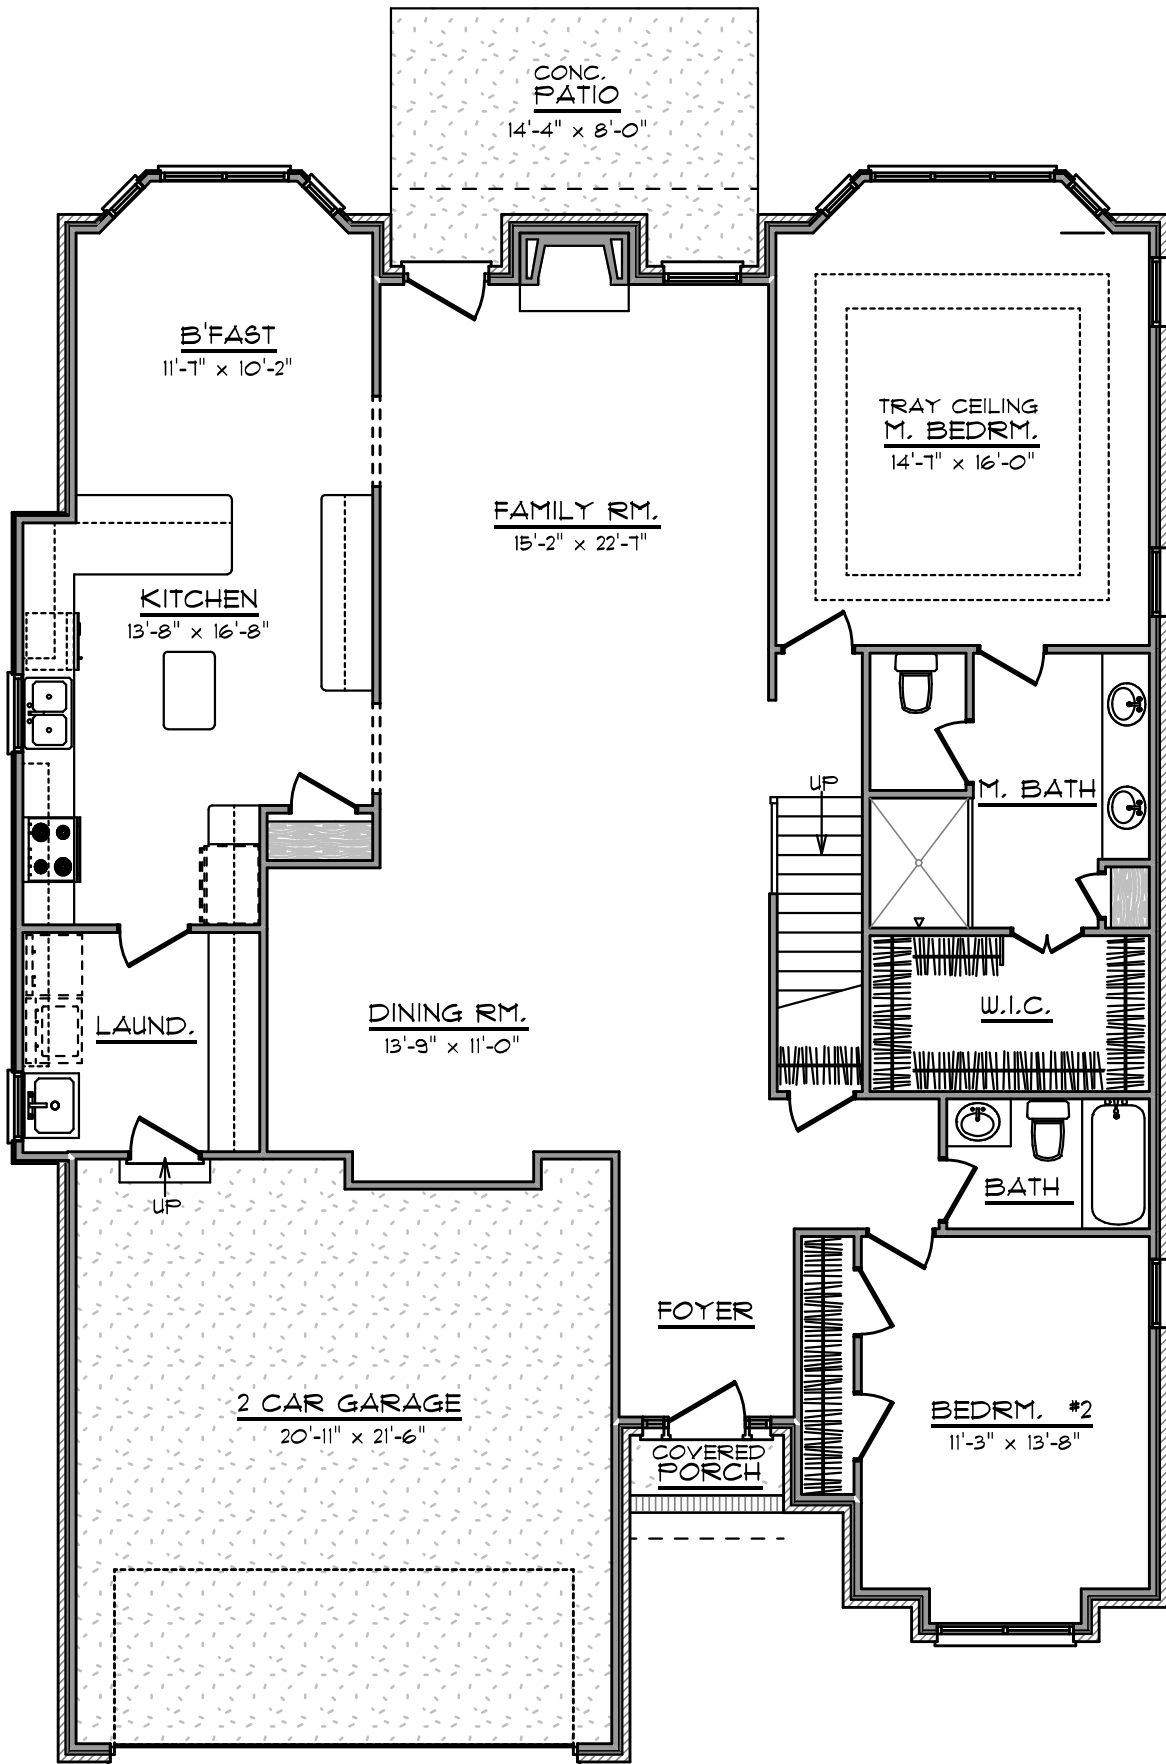

FIRST FLOOR PLAN

MAGNOLIA - B

D. STONE BUILDERS, INC.

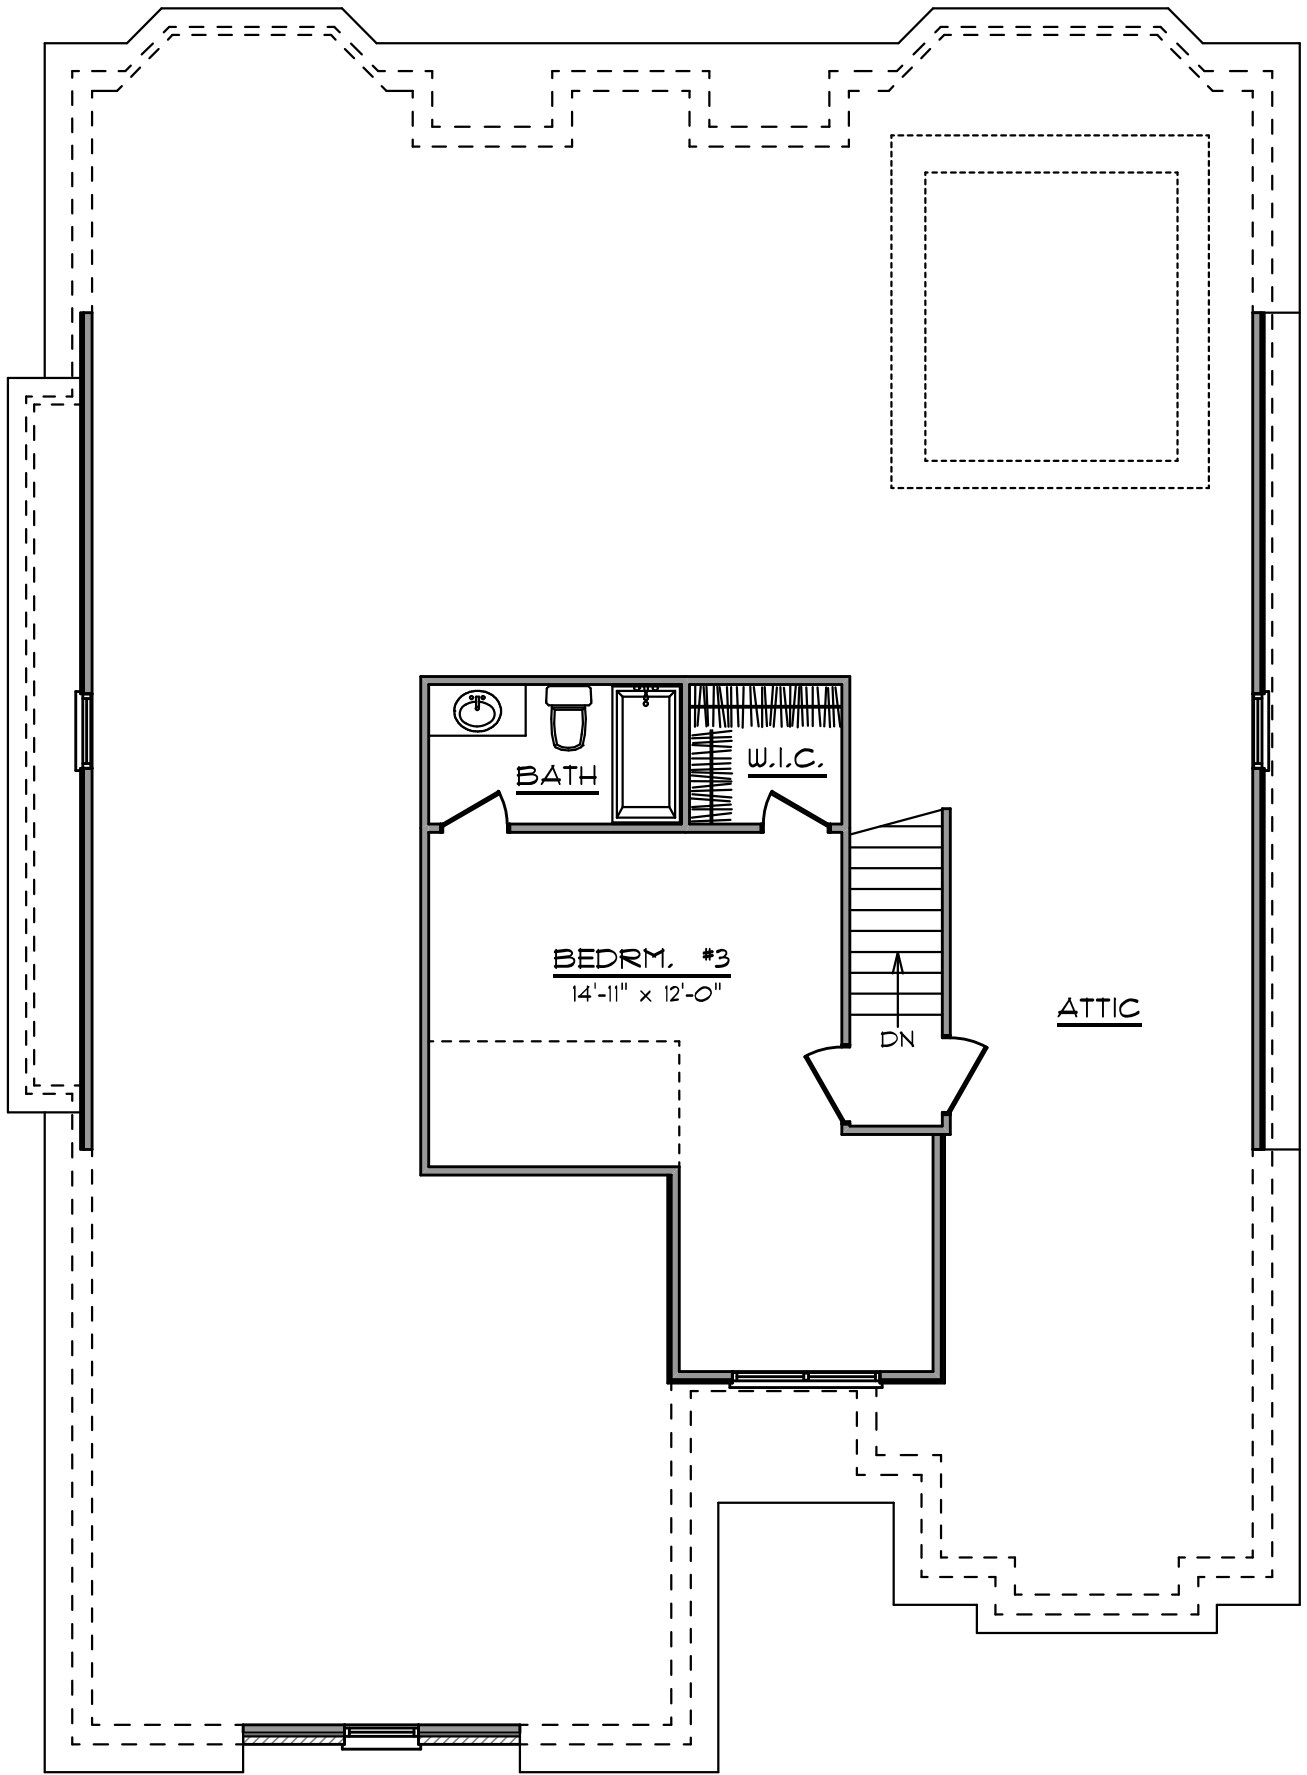

SECOND FLOOR PLAN

MAGNOLIA - B

D. STONE BUILDERS, INC.